
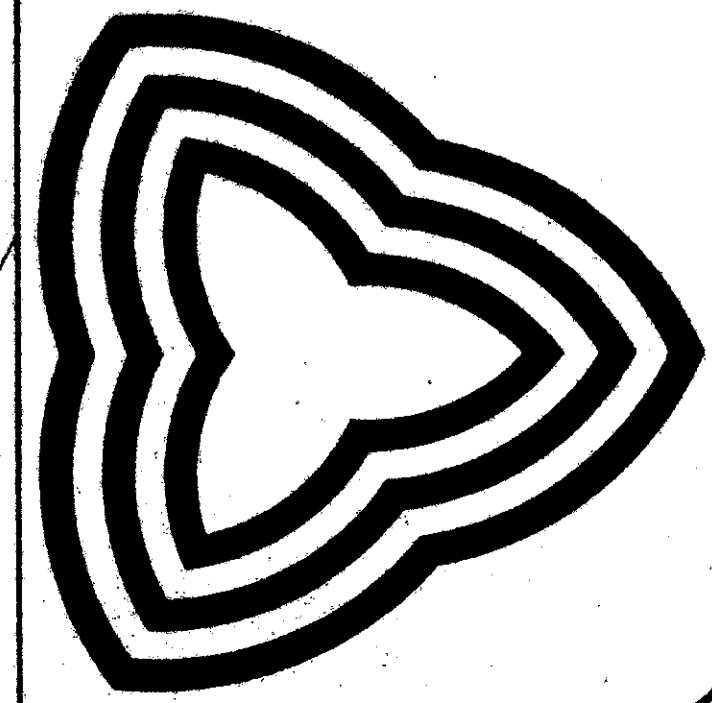
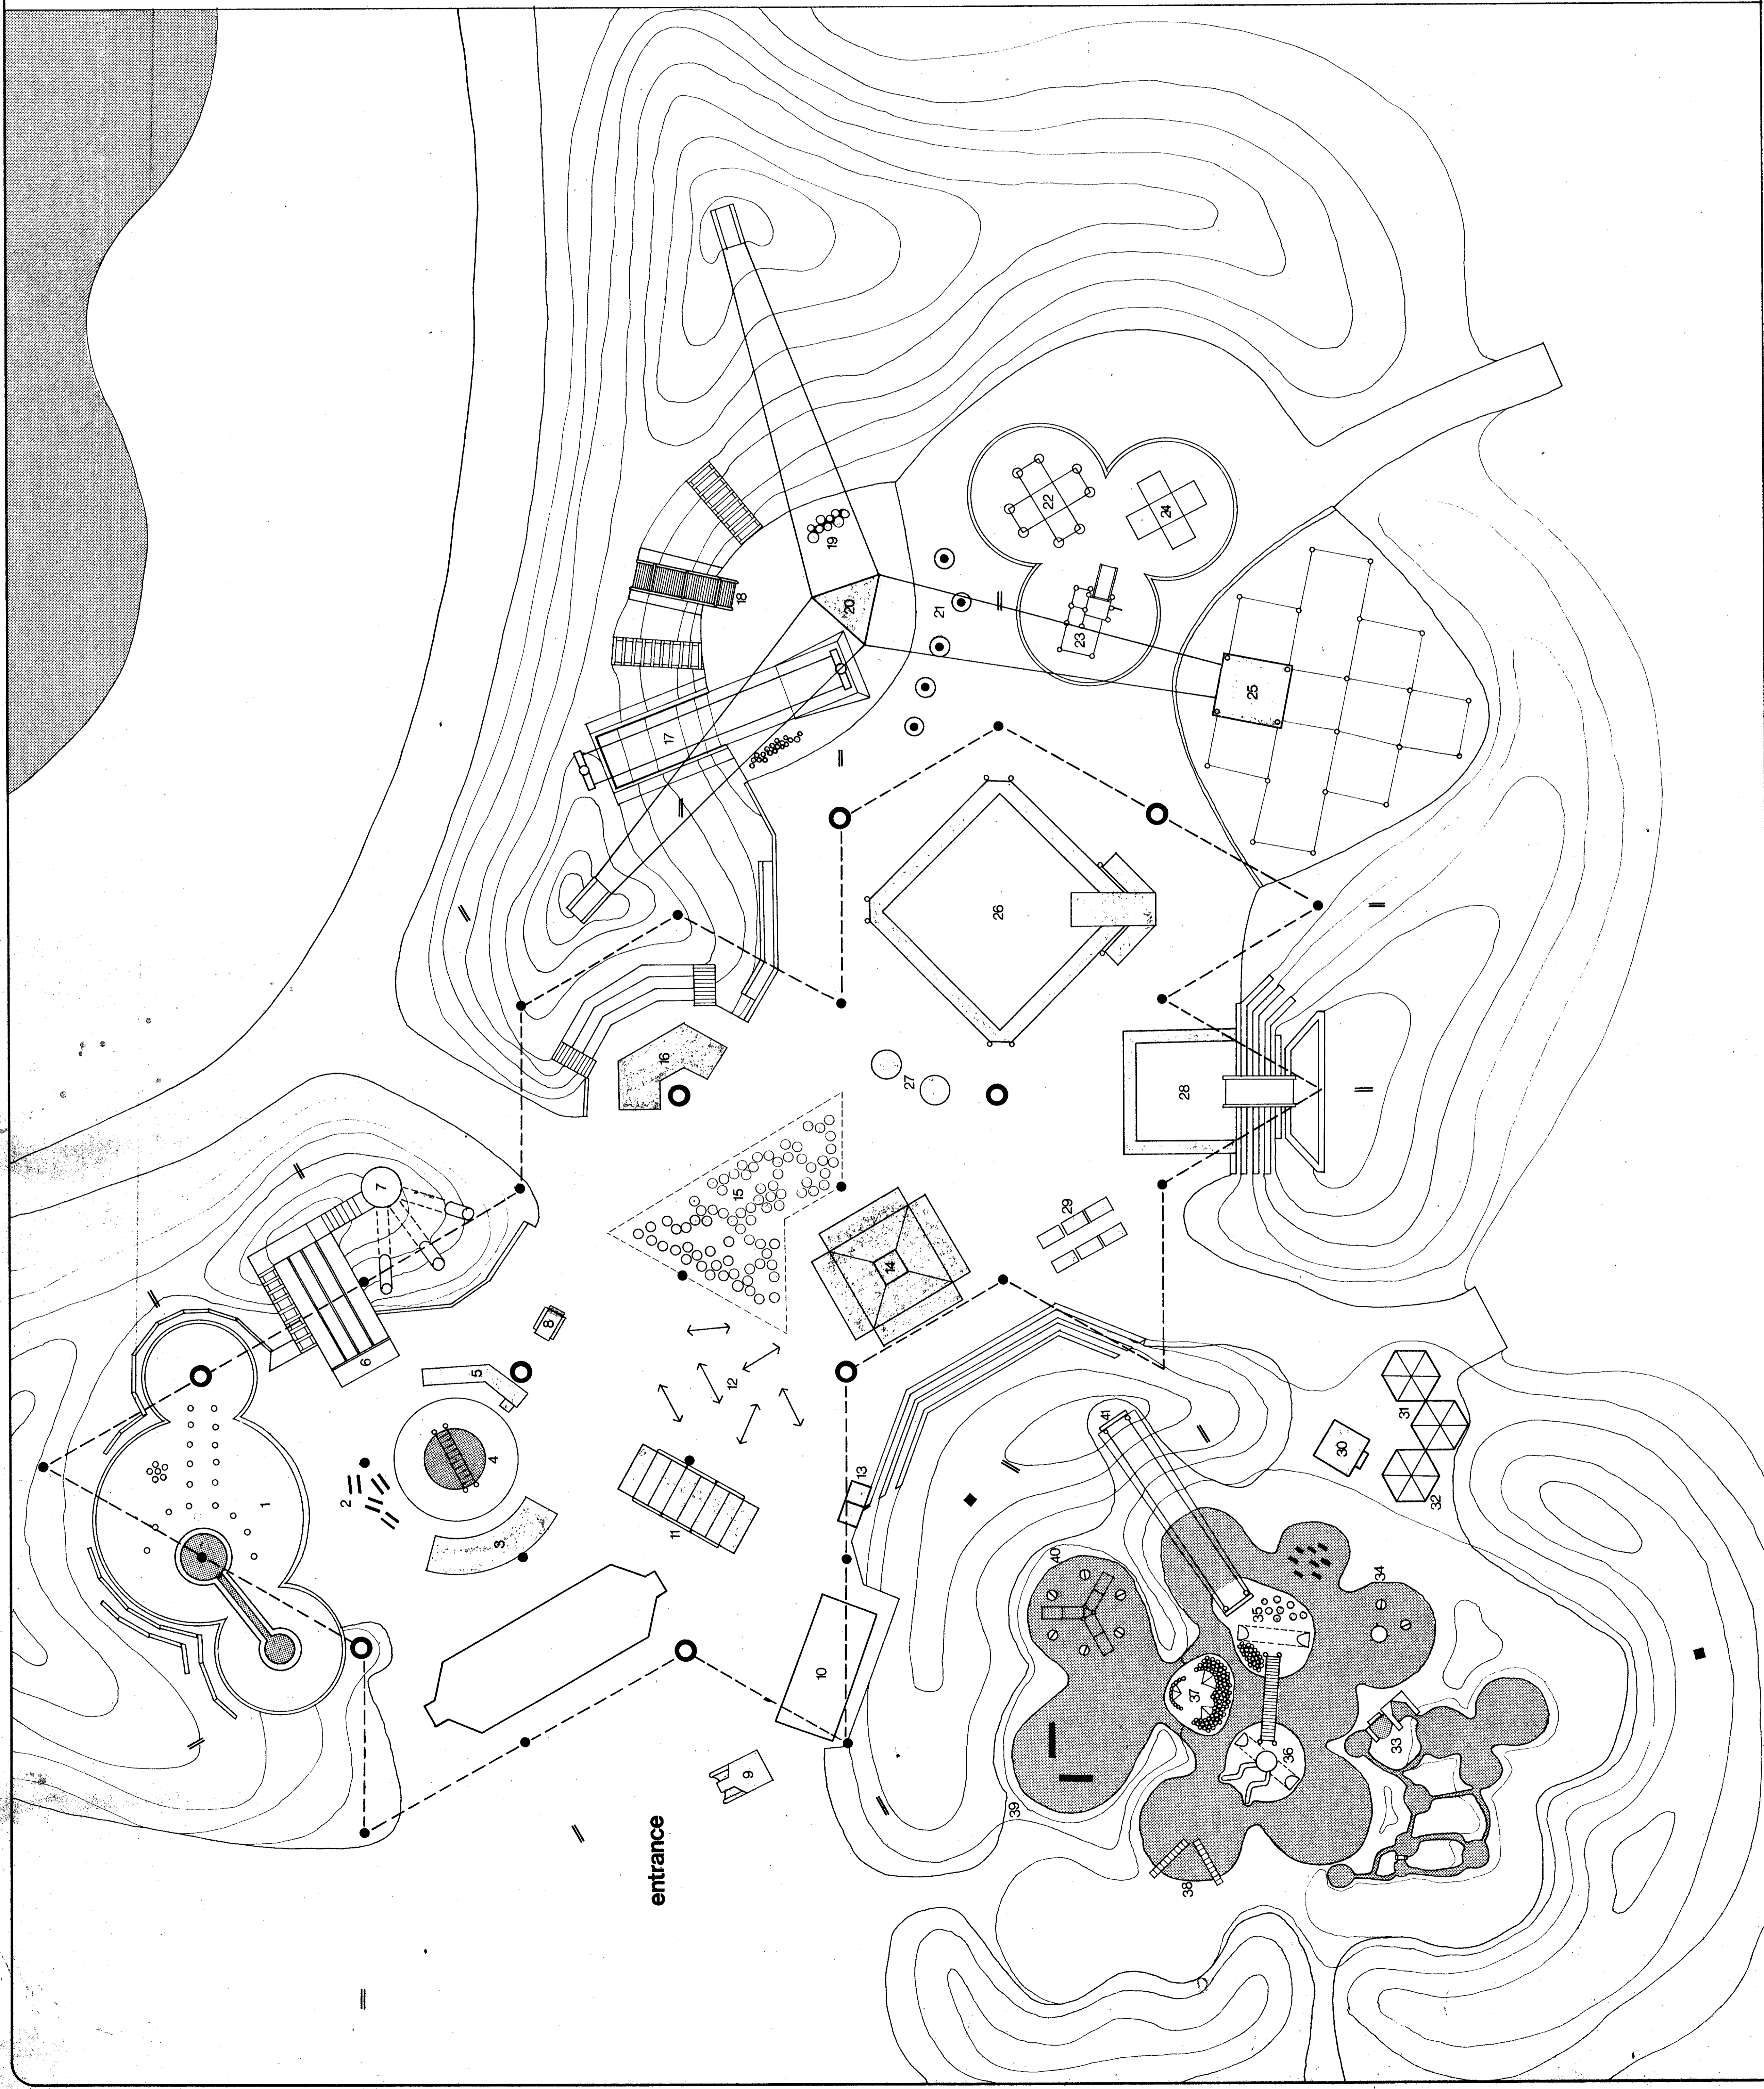


childrens' village

- 1 PRE-SCHOOL AREA
- 2 RUBBER BAND BOUNCE
- 3 RUBBER FOREST
- 4 HAND OVER WATER
- 5 EARTH BOX CRAWL
- 6 SONO TUBES
- 7 LION FACE TUNNELS
- 8 ROLLING BIN
- 9 POP CORN WAGON
- 10 CHILDRENS' BOUTIQUE
- 11 BUTTERFLY RACE
- 12 POGO BIRDS
- 13 SUPERVISORS' BOOTH
- 14 KING OF THE CASTLE
- 15 PUNCH BAGS
- 16 MIRROR STAGE
- 17 HANDSLIDE
- 18 ROLLER SLIDE
- 19 OIL DRUMS
- 20 ROPE BRIDGE
- 21 BALANCING BUOYS
- 22 TIRE SWING
- 23 BIG TOY
- 24 SOUND AREA
- 25 NET CLIMB
- 26 MOON WALK
- 27 GIANT INNER TUBES
- 28 FOAM SWAMP
- 29 SNAKE TUBES
- 30 DRYER
- 31 BOYS' - GIRLS' CHANGE ROOMS
- 32 PUMP HOUSE
- 33 PRE-SCHOOL AREA
- 34 BICYCLE CANONS
- 35 SQUIRT HEADS
- 36 WATER SLIDES
- 37 CANON TOWER
- 38 JUNGLE BARS
- 39 TUG-O-WATER
- 40 TARGET TREE
- 41 HANDSLIDE THROUGH WATER

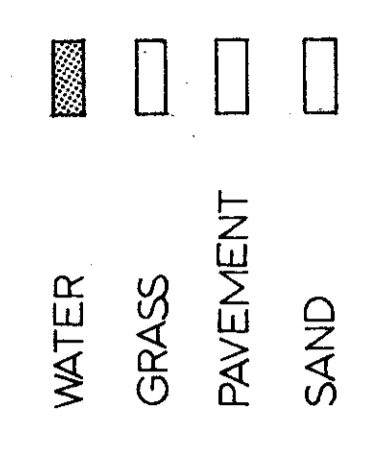

Design Unit
 800 Bay Street • Heart Bldg., 10th Floor • Telephone (415) 385-7988

drawn by JOHN TEAGER
 date drawn FEB. 8 / 74
 approved by
 dated
 scale 1/8" TO 1'-0"
 drawing no. CA 174 / 13
 name of drawing CHILDRENS' VILLAGE PLAN